




Kirkwood Estates
Mahopac, NY 10541
Floor Plans

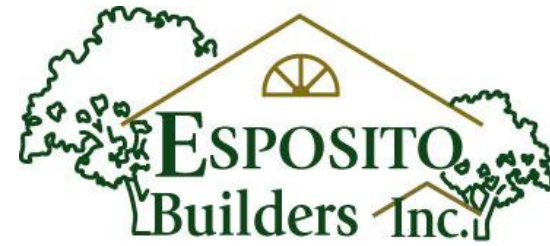

www.espositobuilders.com


Please scroll down to the plan (s) you desire and print the page (s).

The Braeburn
Lot #2

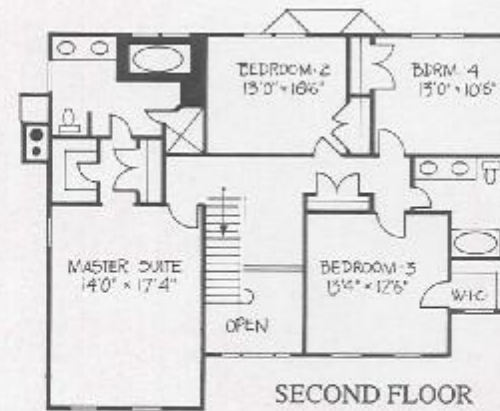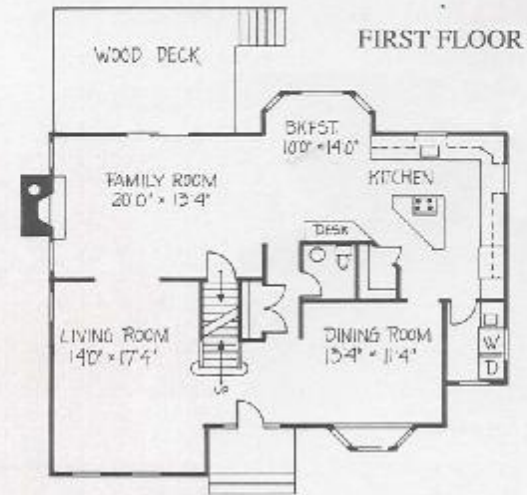


2490 square feet


The Silverbell Plan #98-082

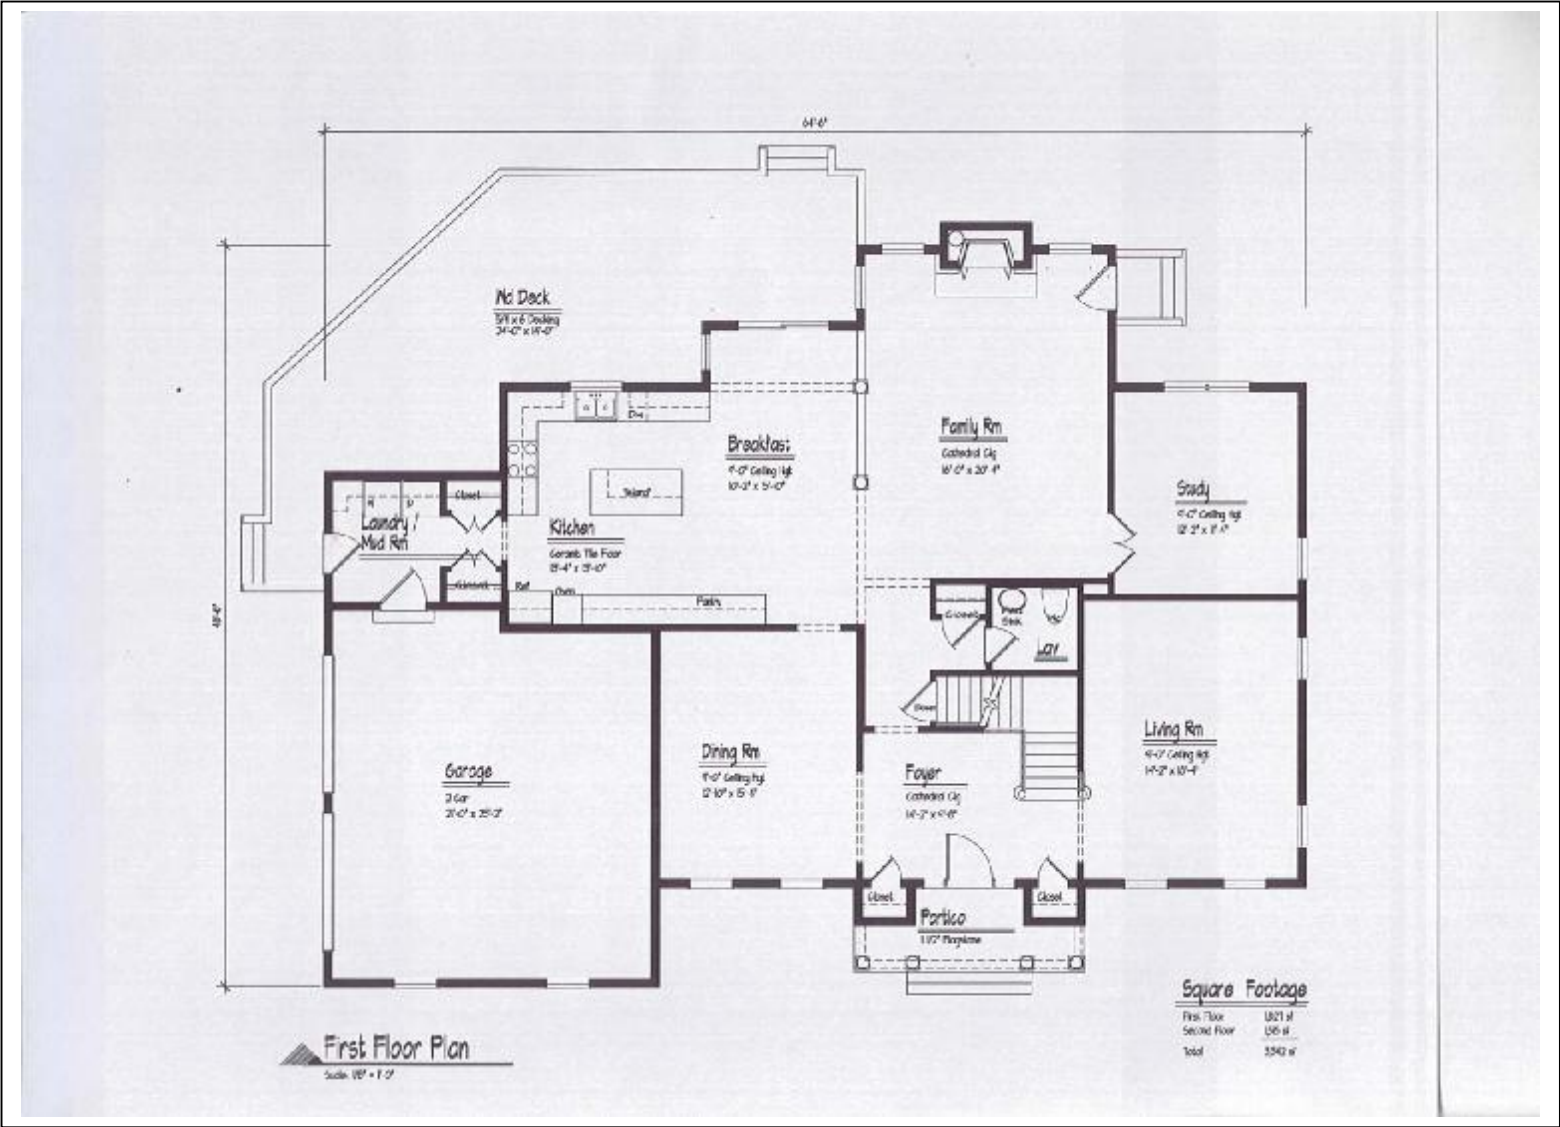


The Silverbell Plan #98-082

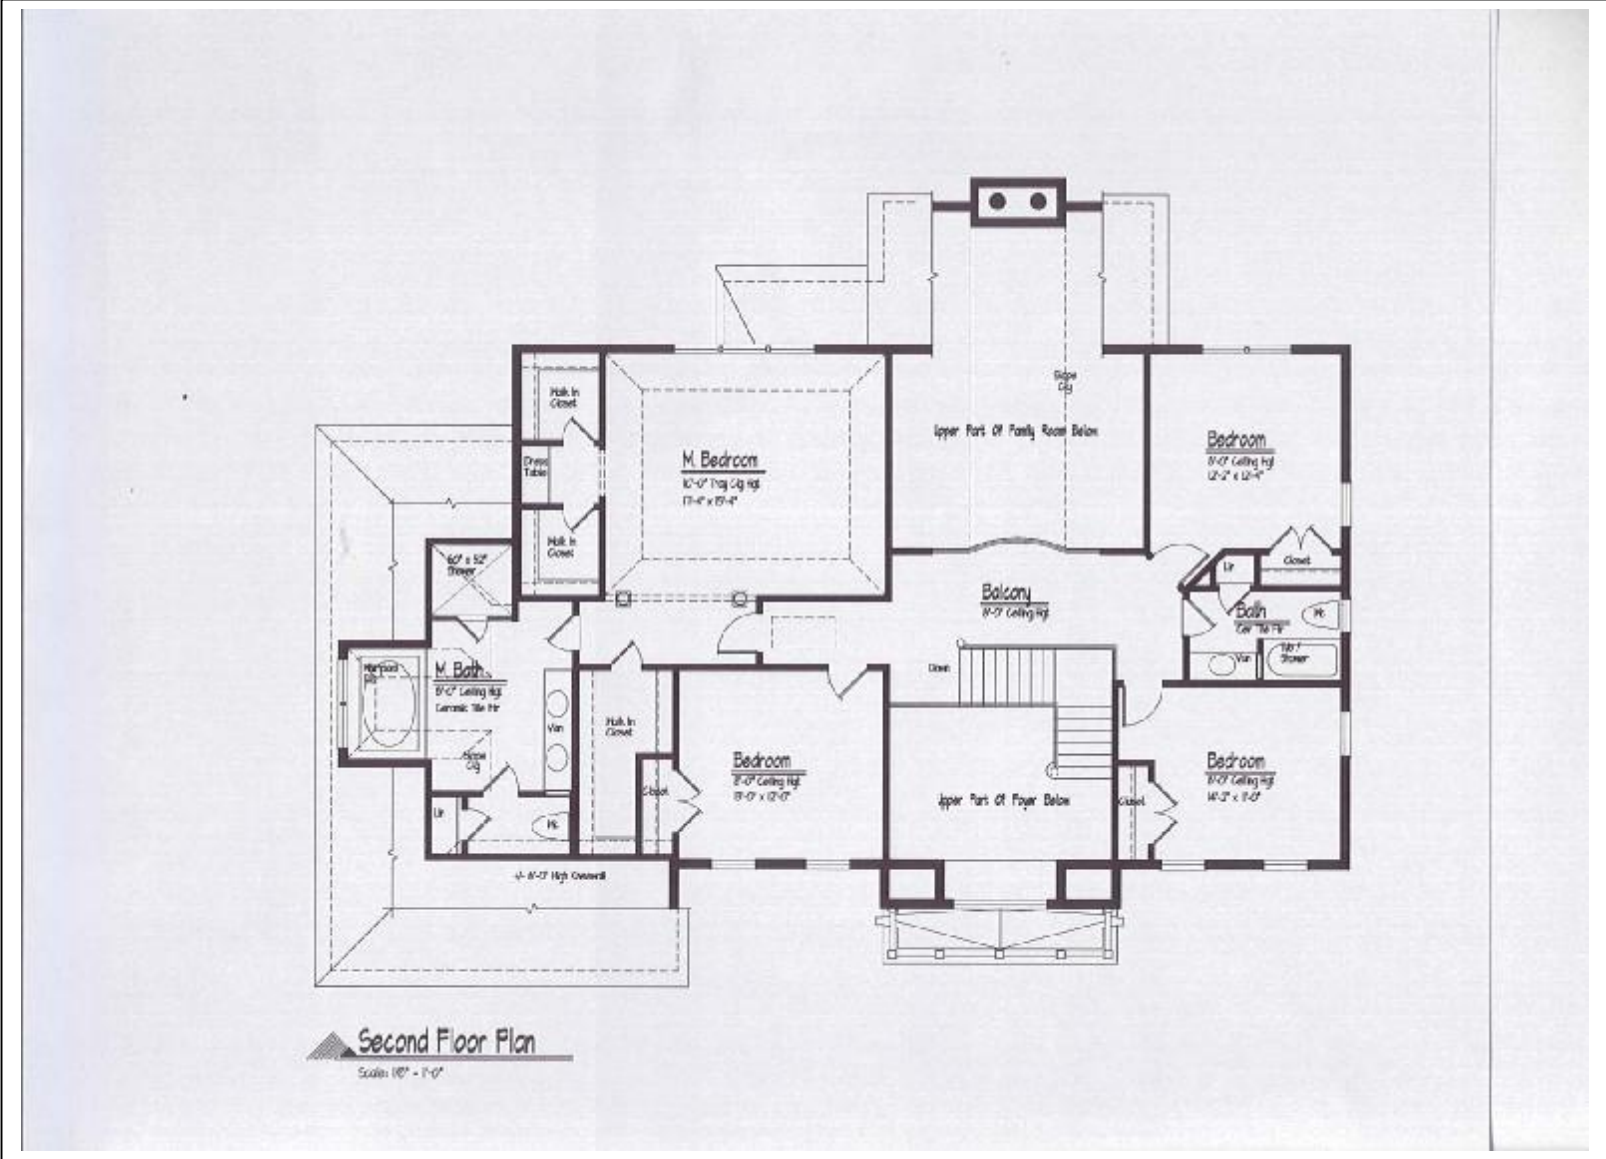


The Magnolia – Plan #207-029

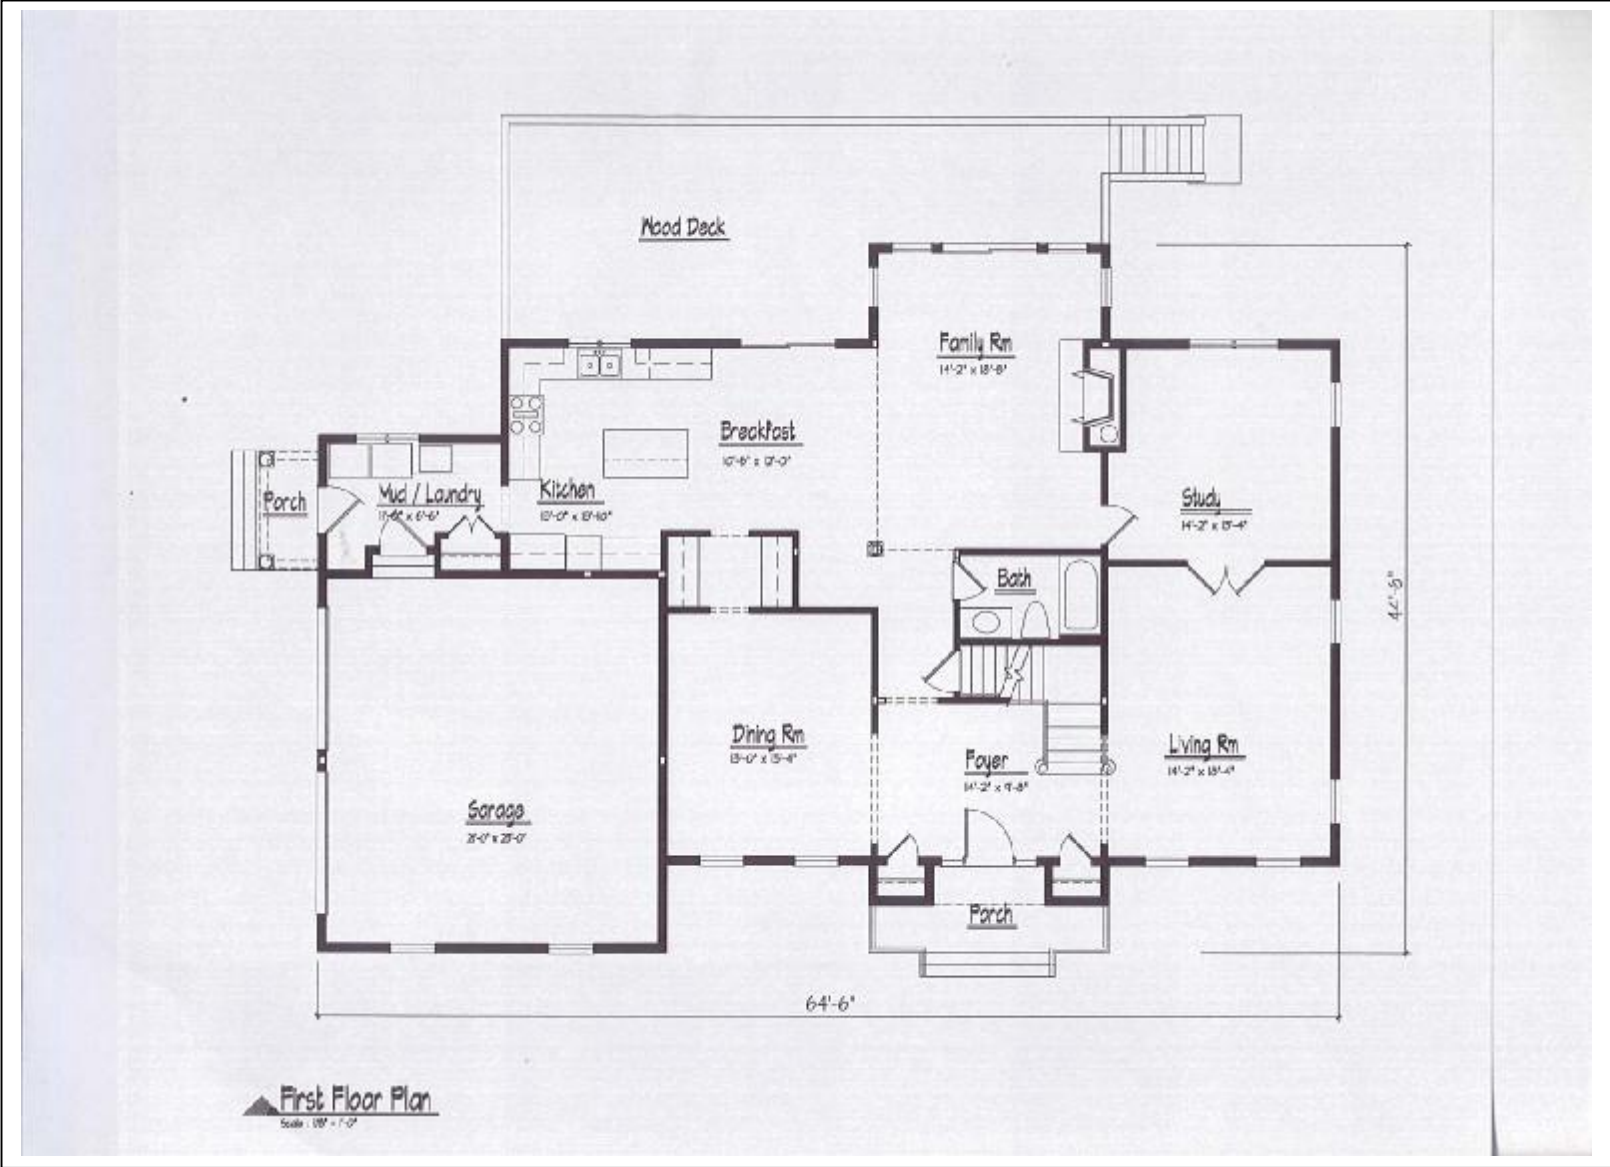

The Magnolia – Plan #207-029

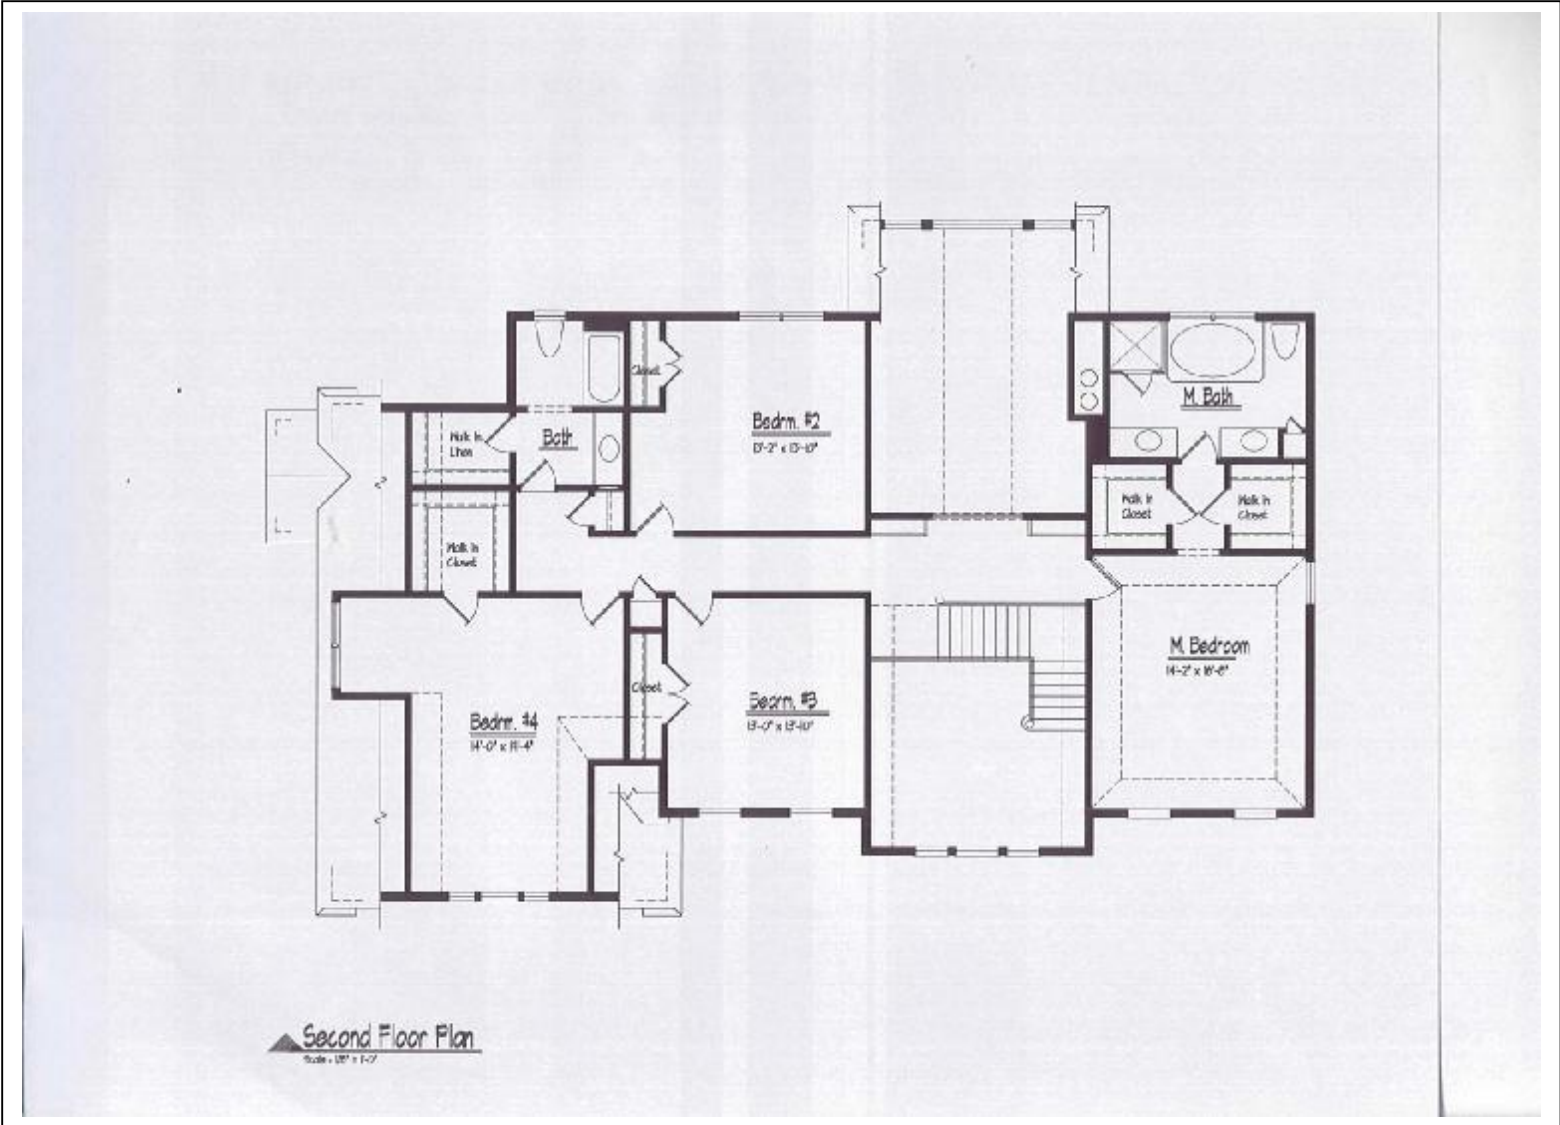


The Hickory - Plan 132

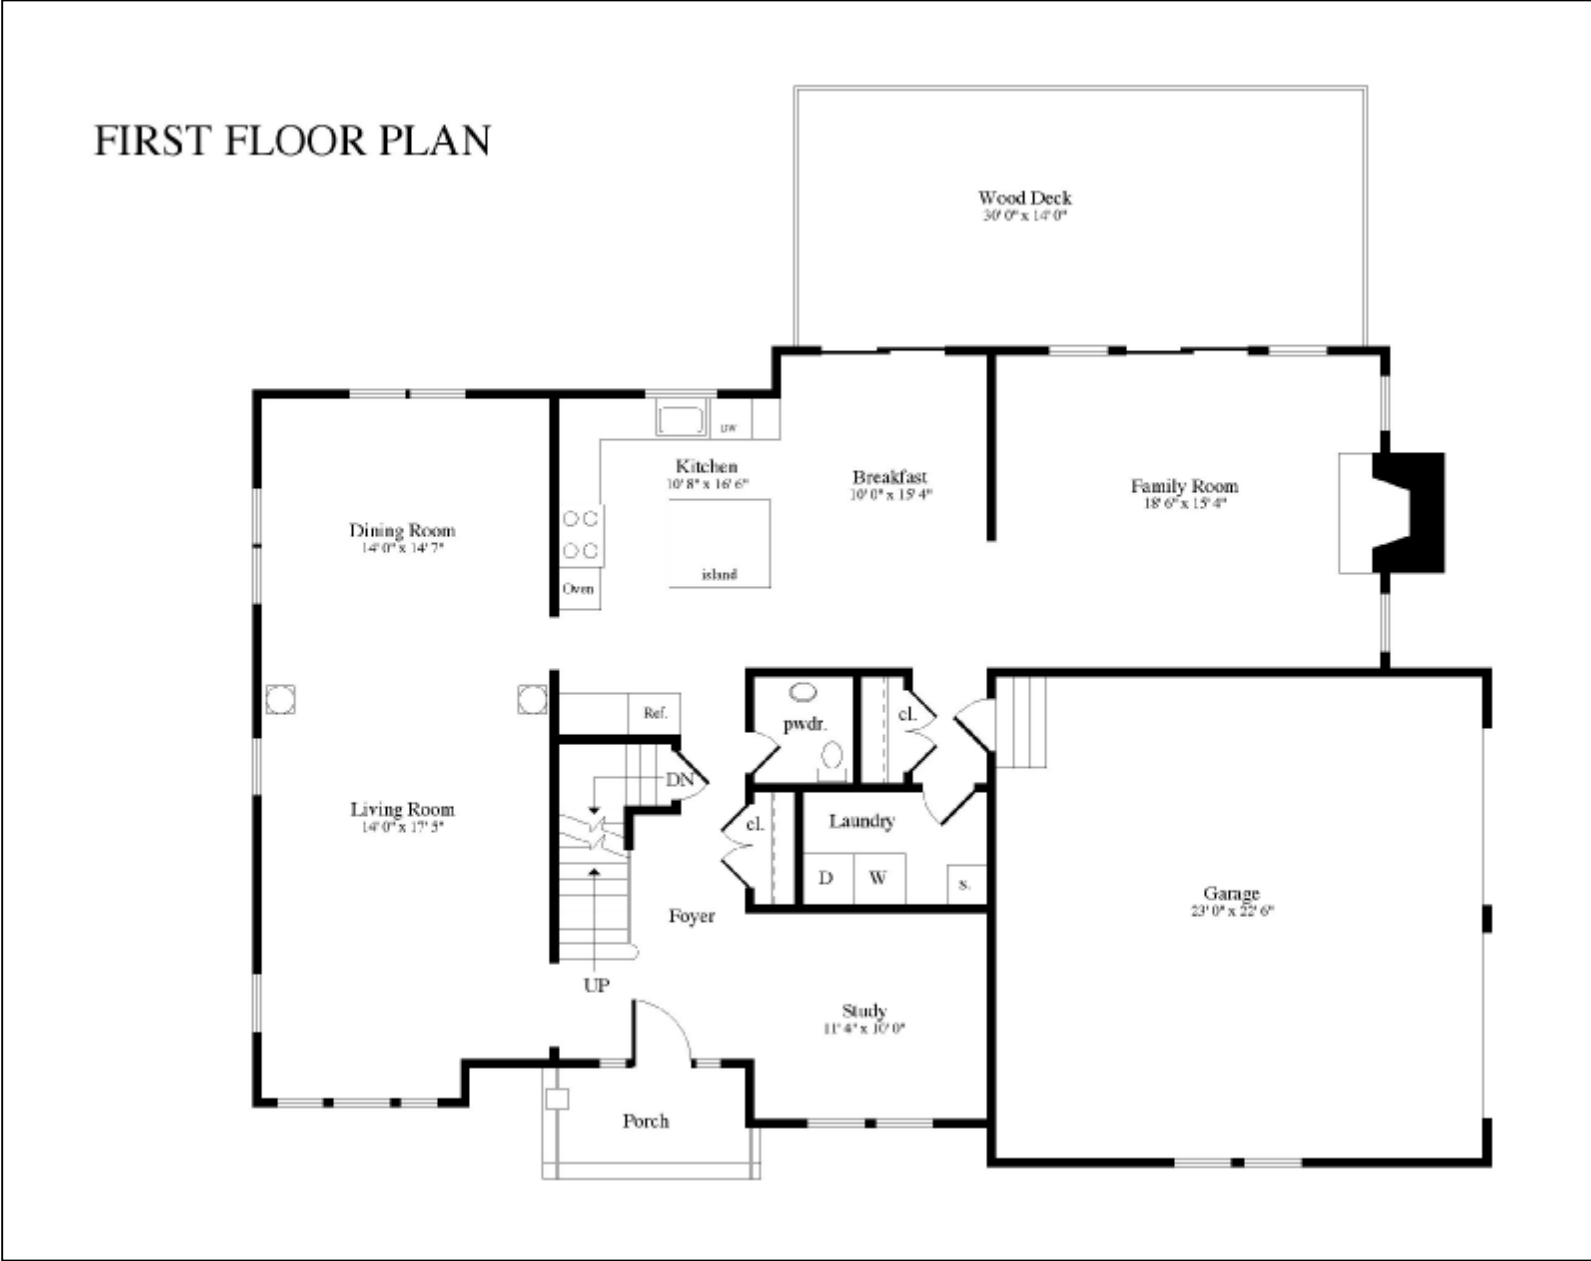


The Hickory - Plan 132

SECOND FLOOR PLAN

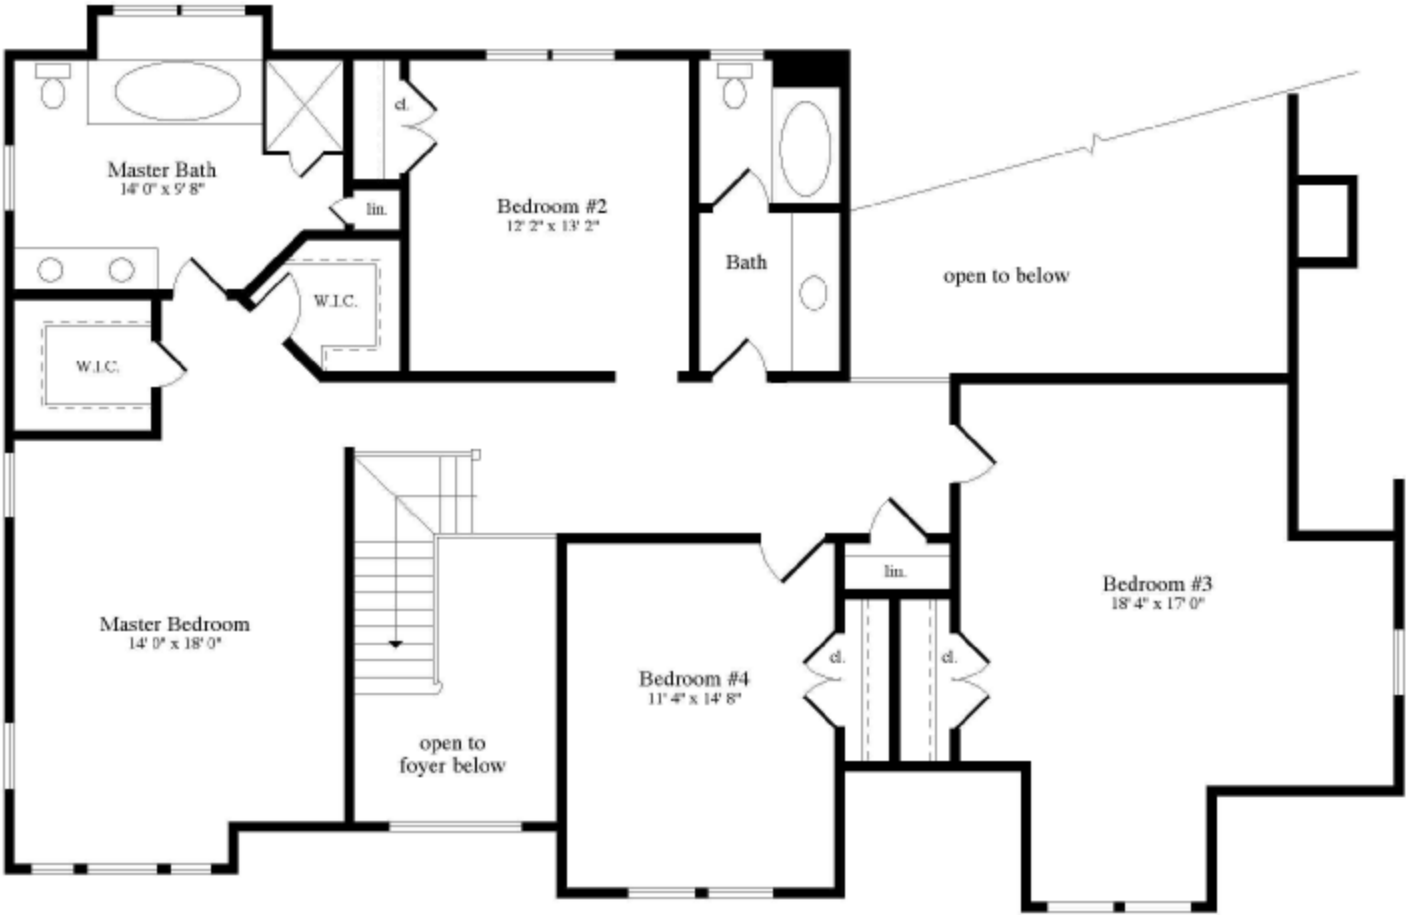


The Briarwood - Plan 131

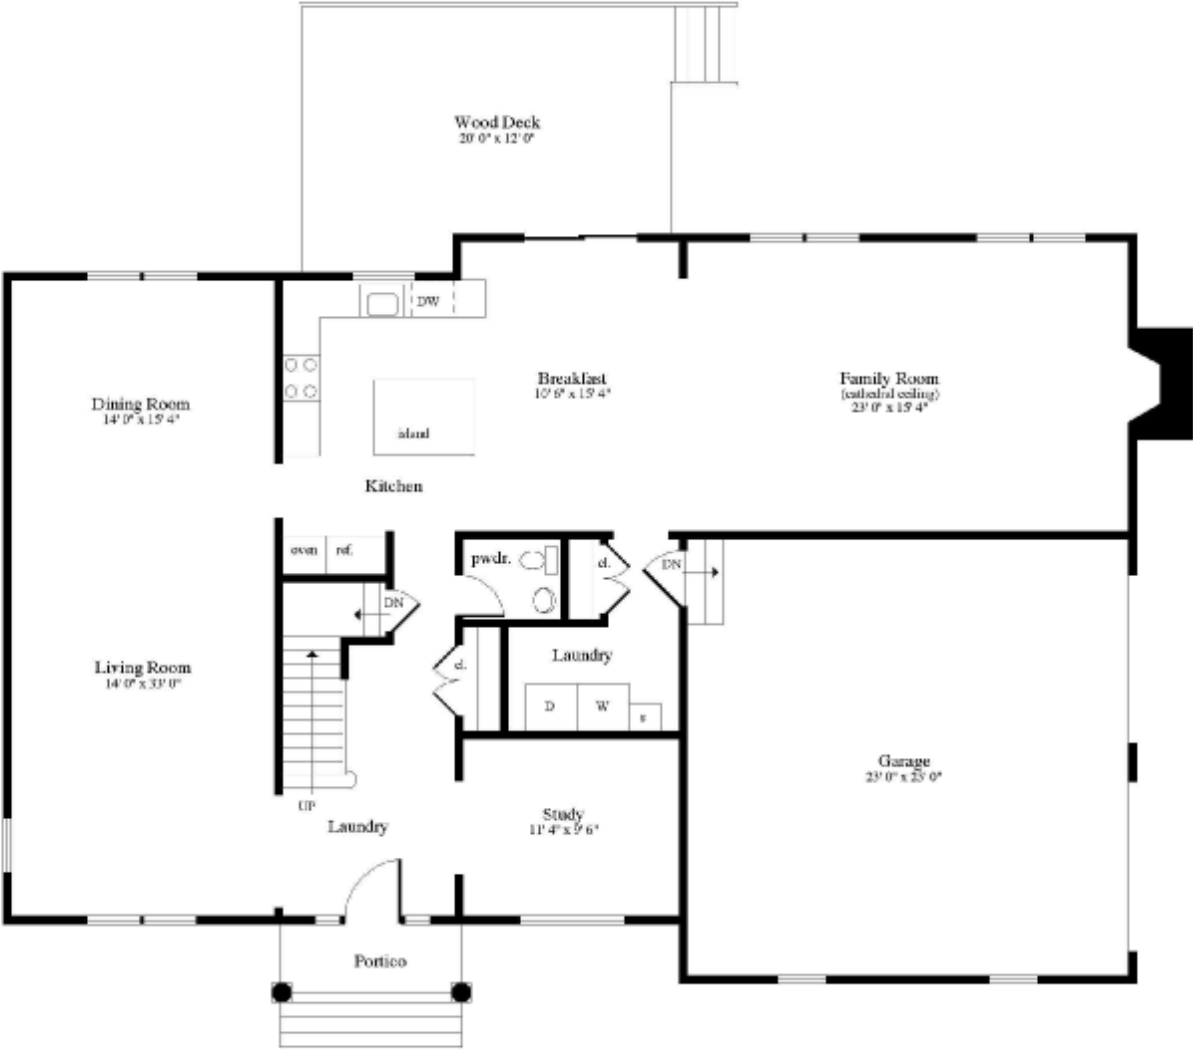


FIRST FLOOR PLAN


The Briarwood - Plan 131

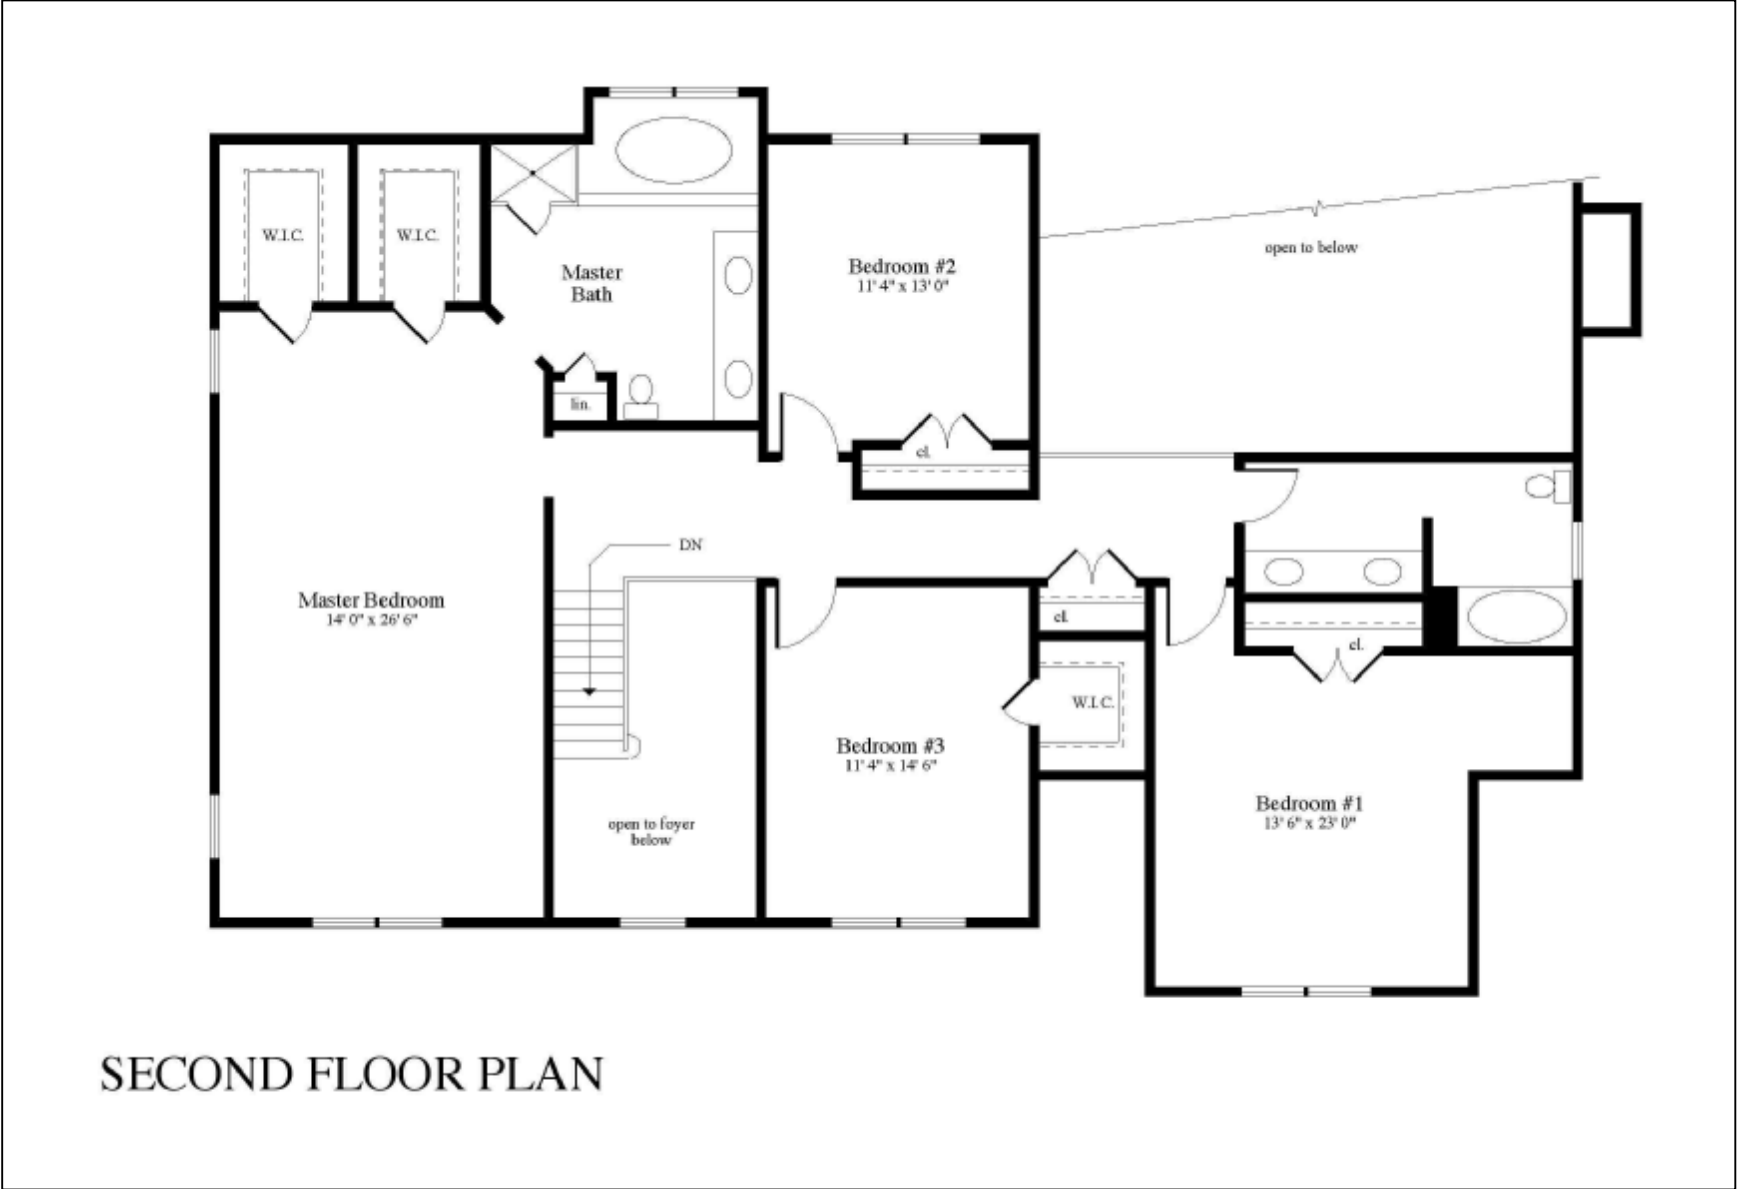


The Cherrybelle - Plan 123

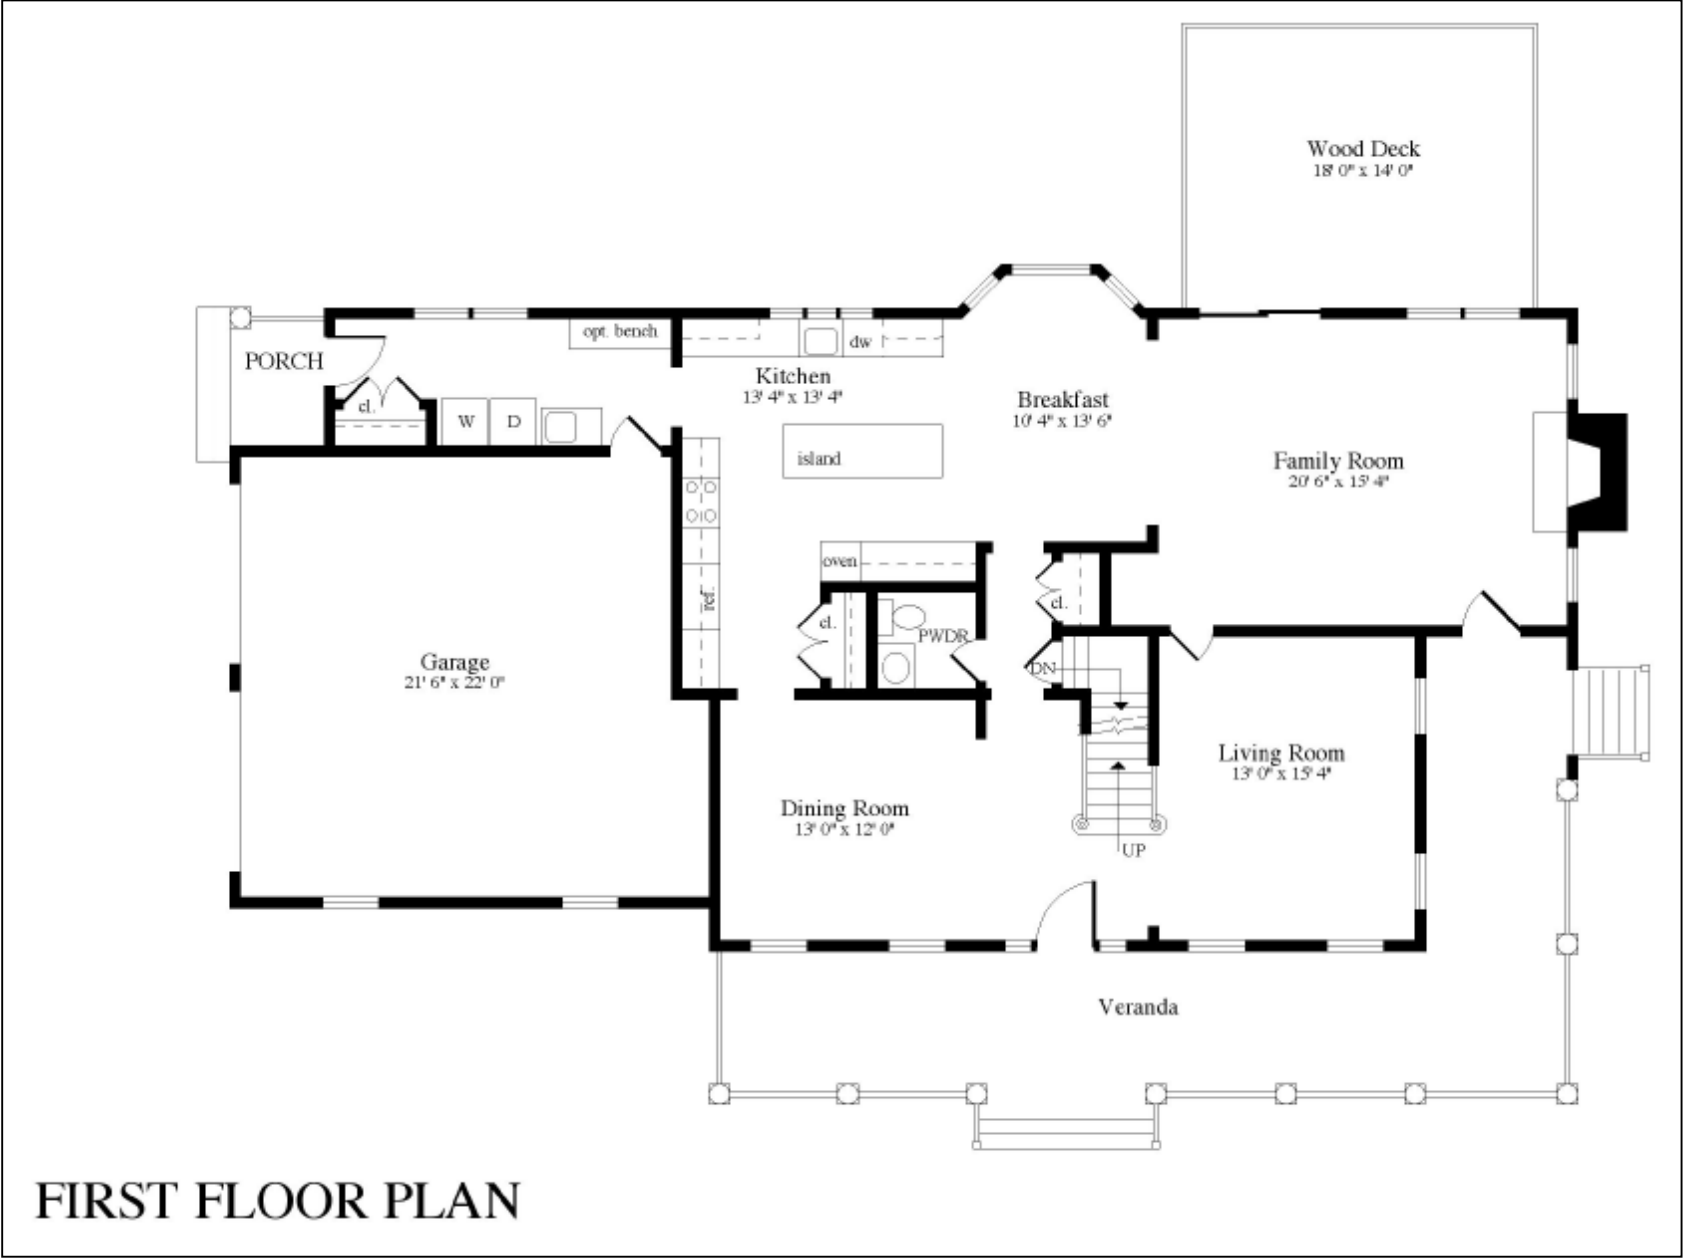

The Cherrybelle - Plan 123

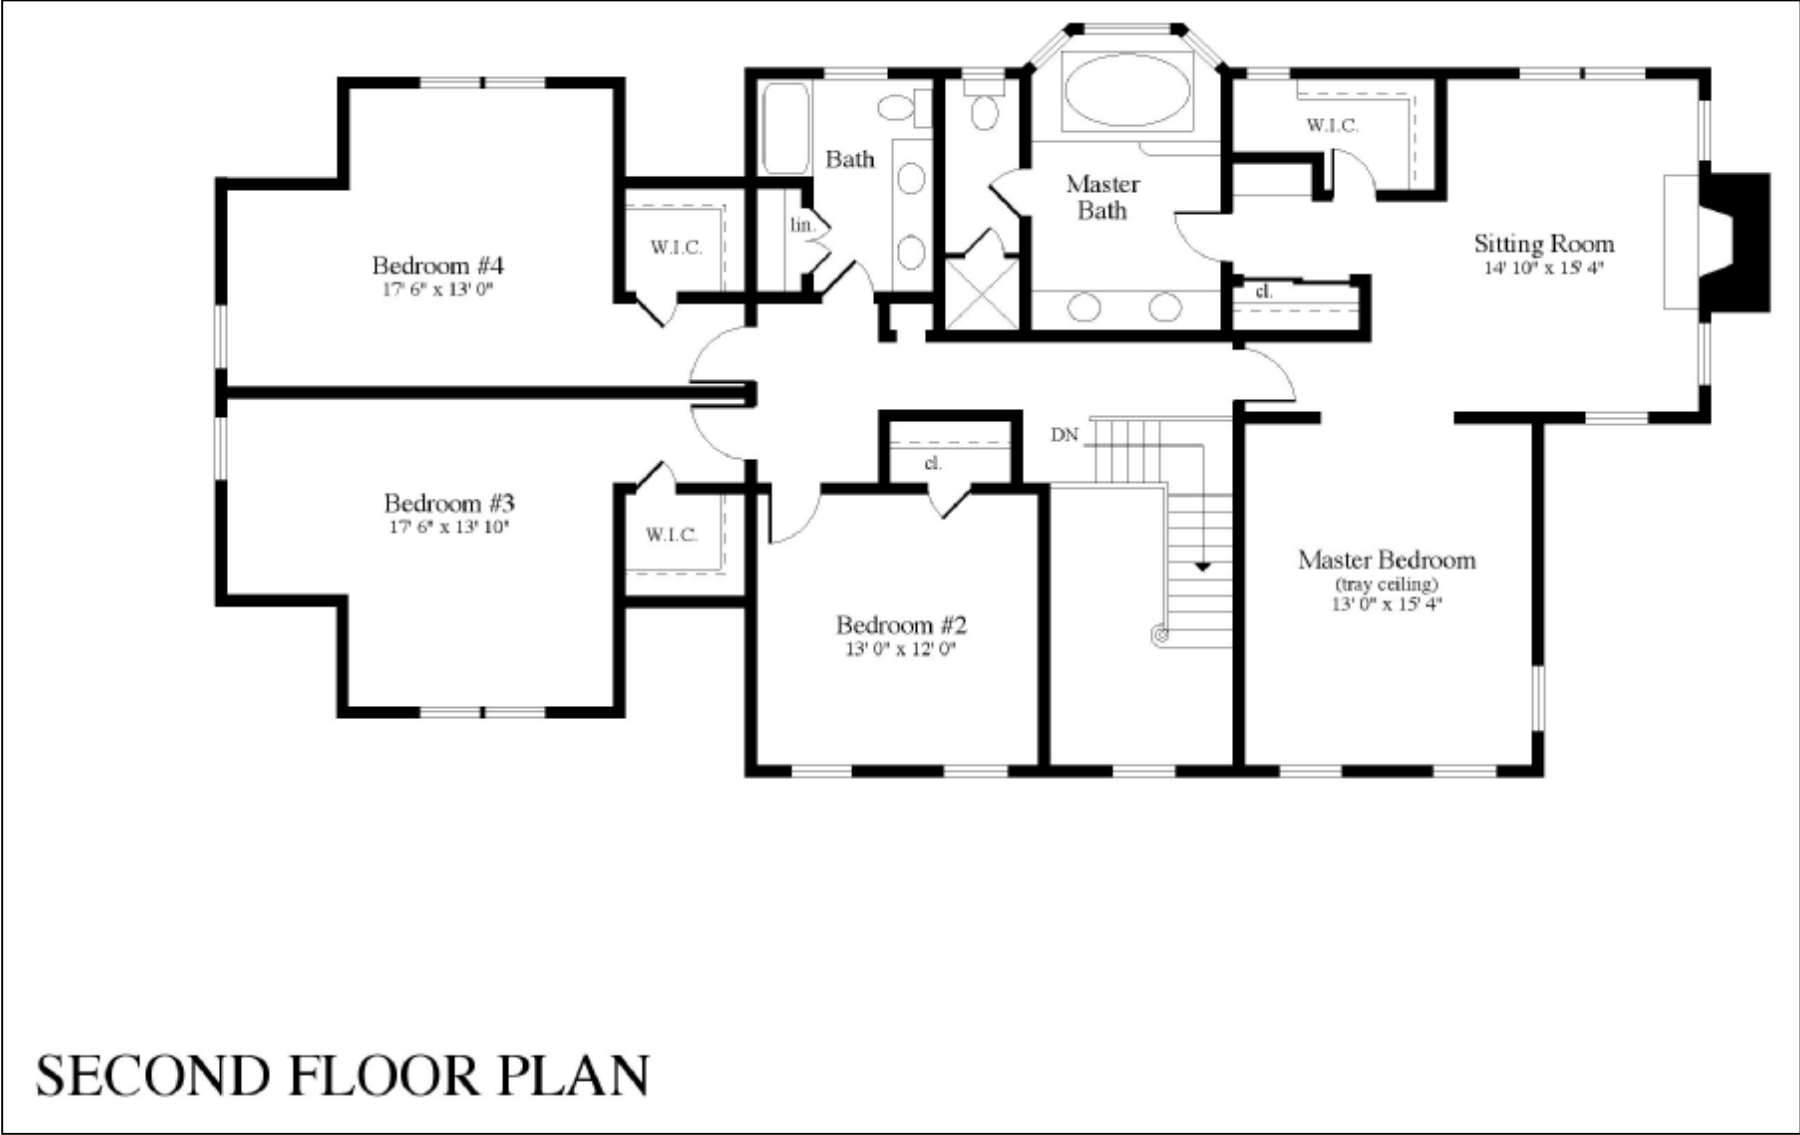

The Hickory - Plan 132 – Reverse

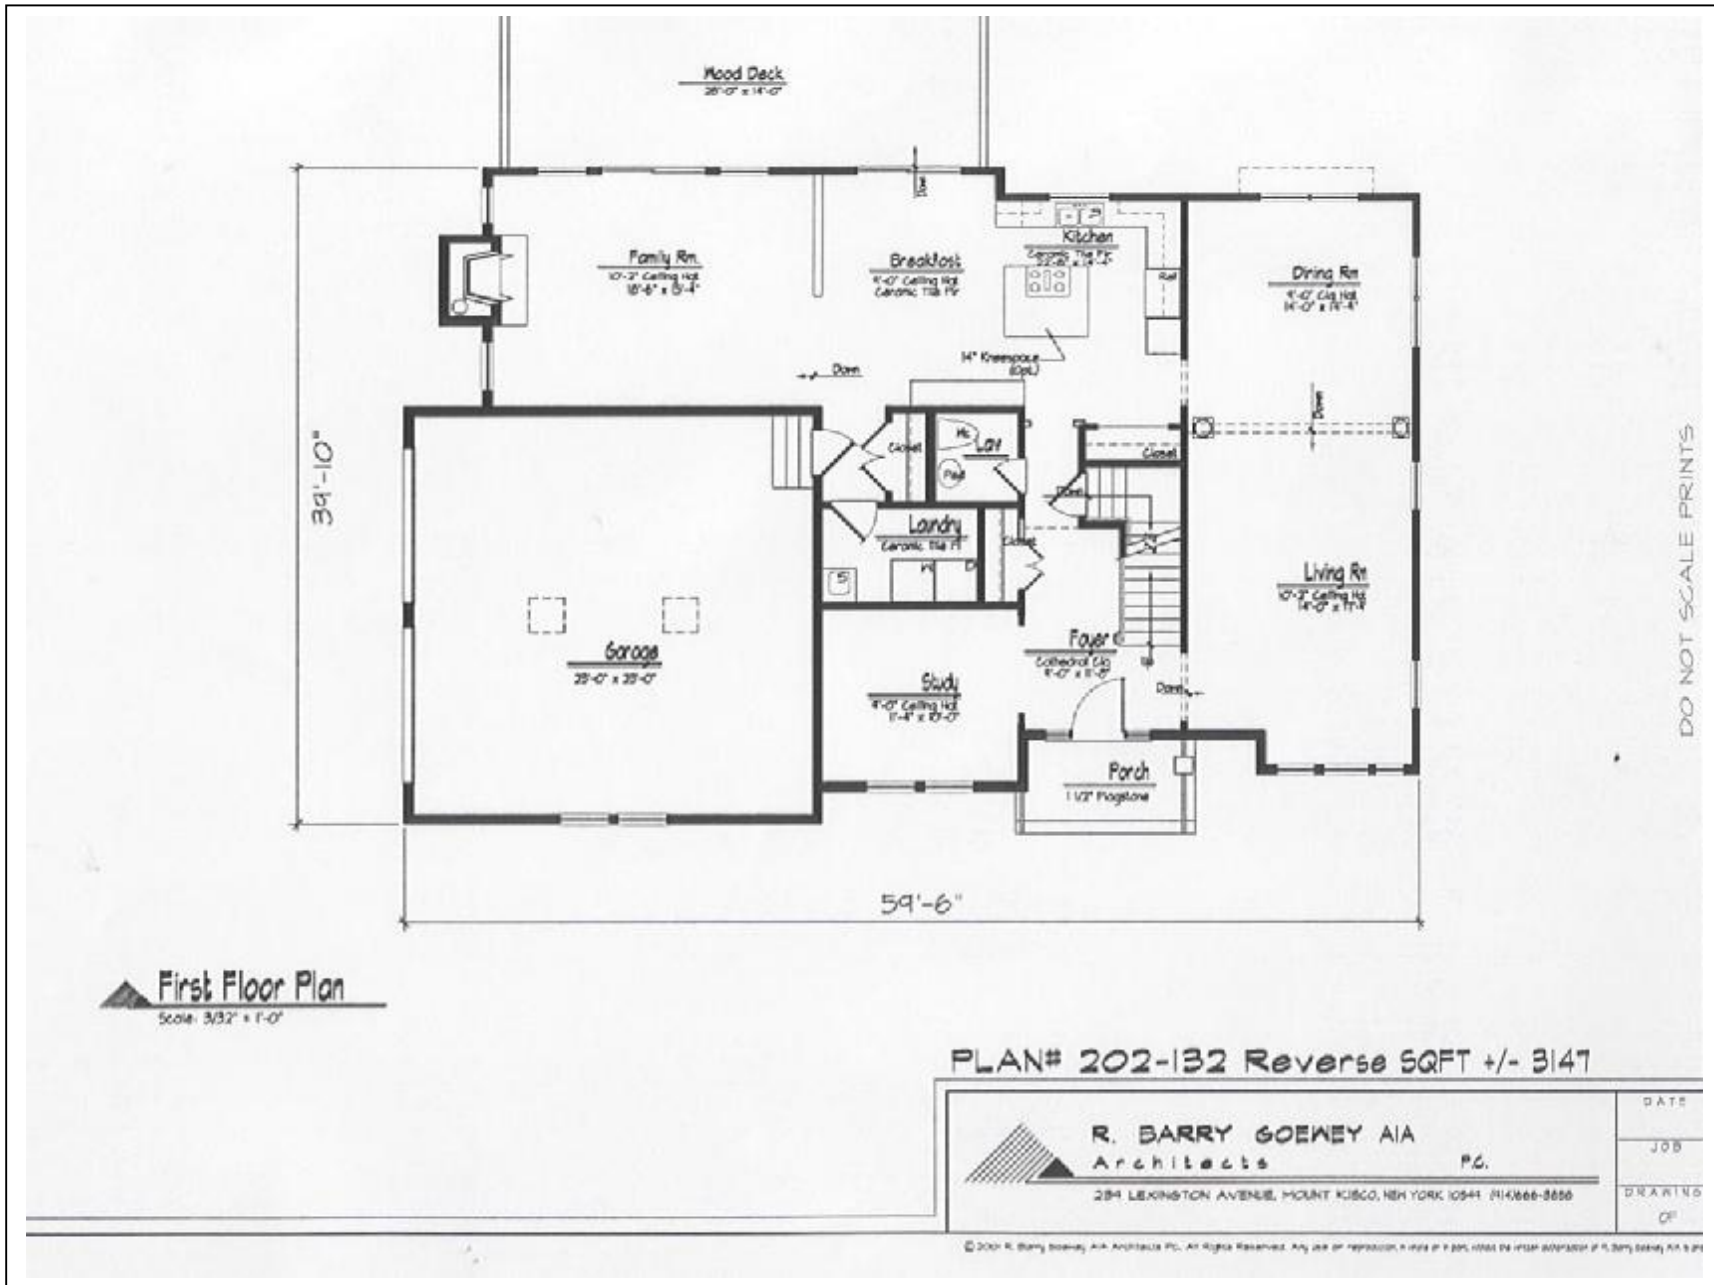


The Hickory - Plan 132 – Reverse




Second Floor Plan
Scale: 3/32" = 1'-0"

DO NOT SCALE PRINTS


PLAN# 202-132 Reverse SQFT +/- 3147

 <p>R. BARRY GOENEY AIA Architects P.C.</p> <p>234 LEXINGTON AVENUE, MOUNT KISCO, NEW YORK 10541 914366-2600</p>	DATE
	JOB
	DRAWING OF

The Willowind - Plan 99 073A

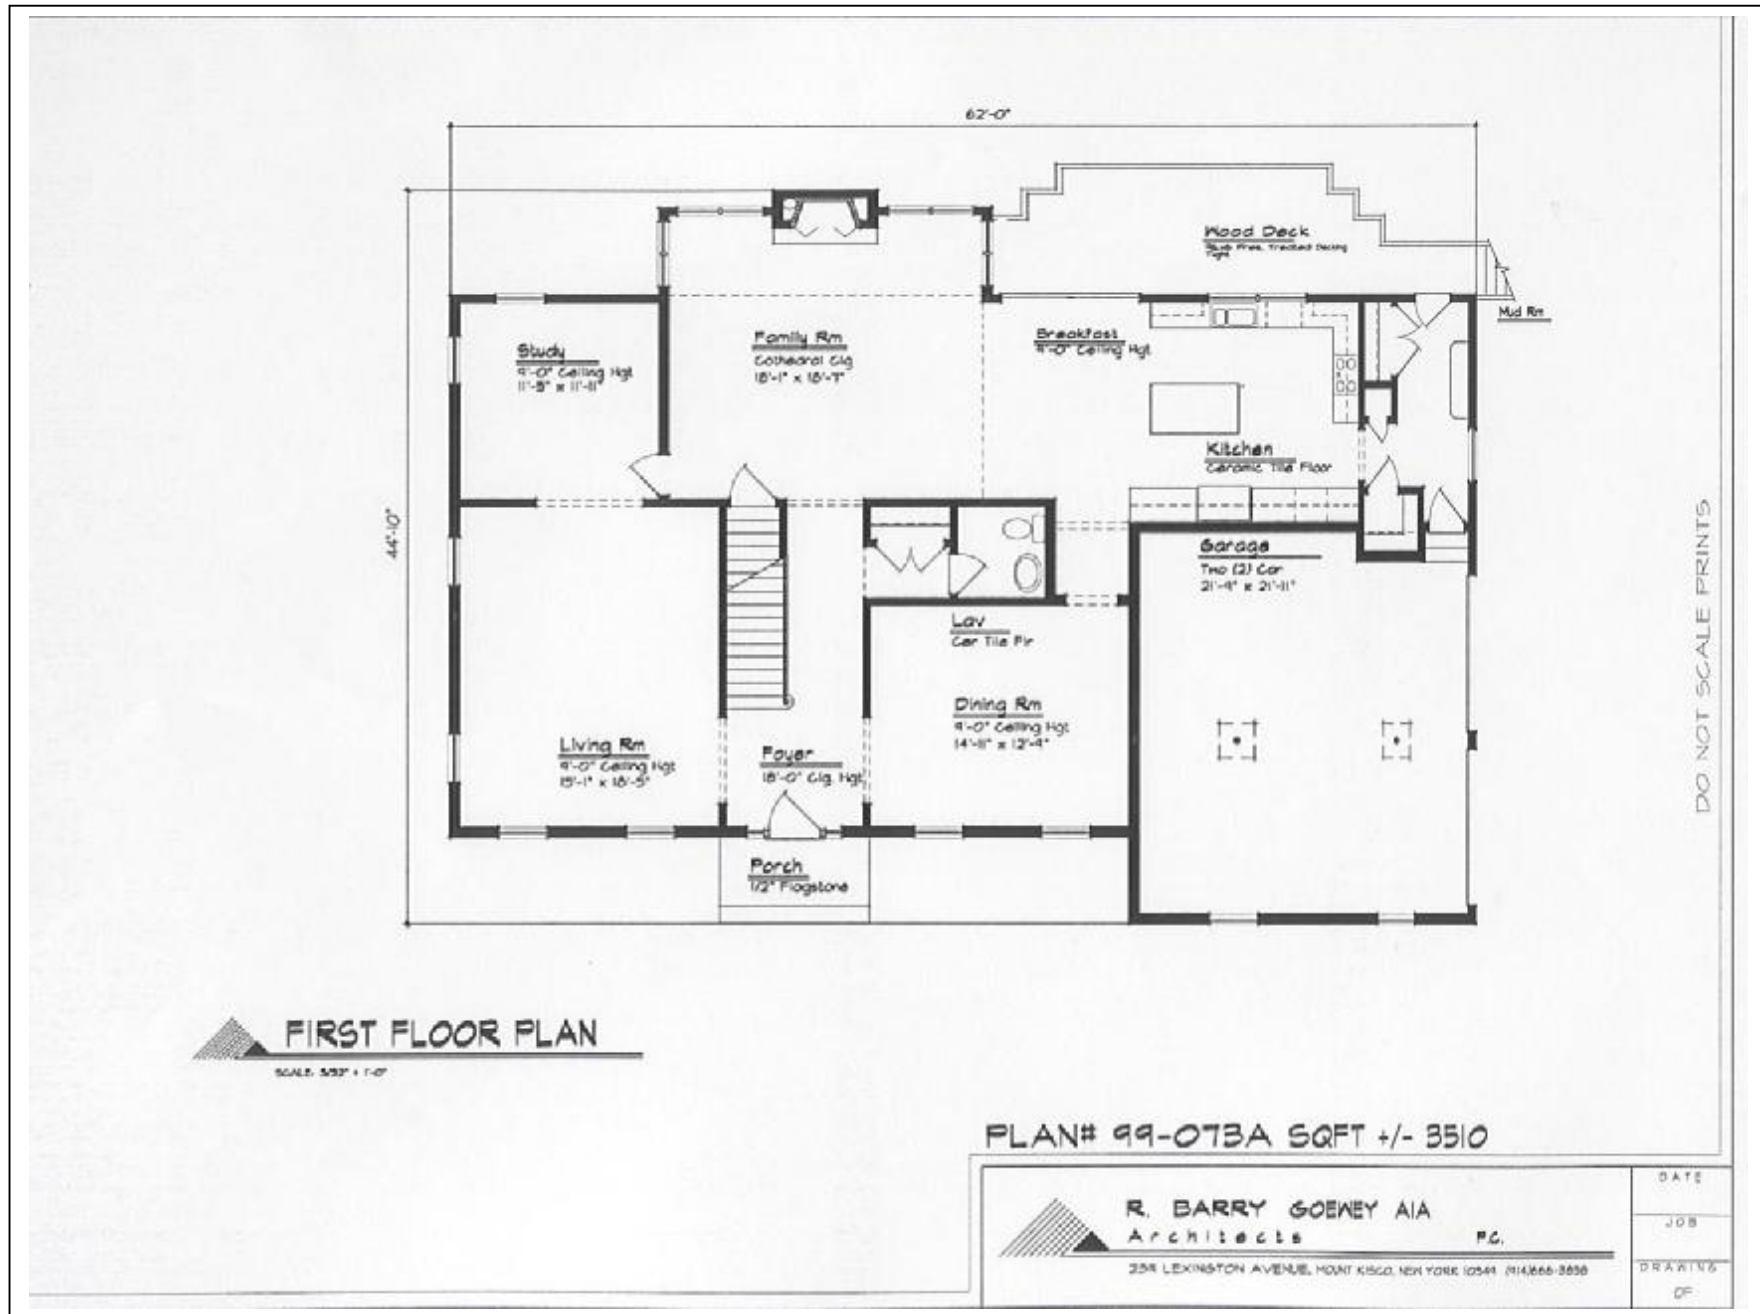

The Willowind - Plan 99 073A

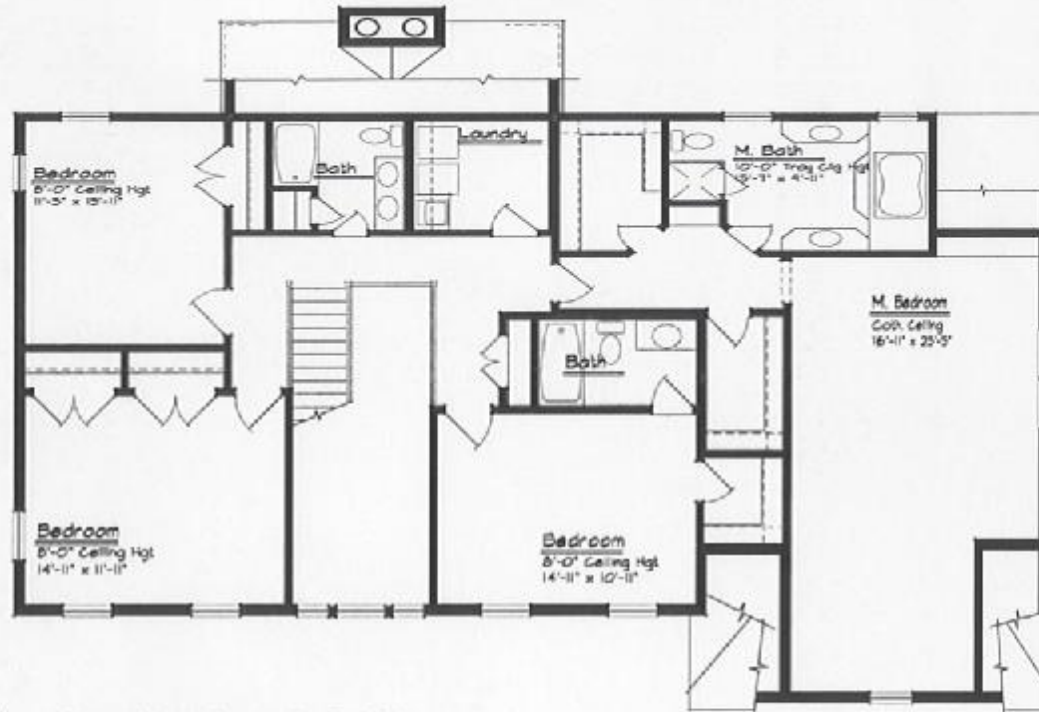

SECOND FLOOR PLAN
SCALE: 1/8" = 1'-0"

DO NOT SCALE PRINTS

PLAN# 99-073A SQFT +/- 3510




R. BARRY GOEWY AIA
Architects P.C.


284 LEXINGTON AVENUE, MOUNT KISCO, NEW YORK 10541 (914) 666-8888

DATE
JOB
DRAWING
OF


The Pinecrest – Plan #9677

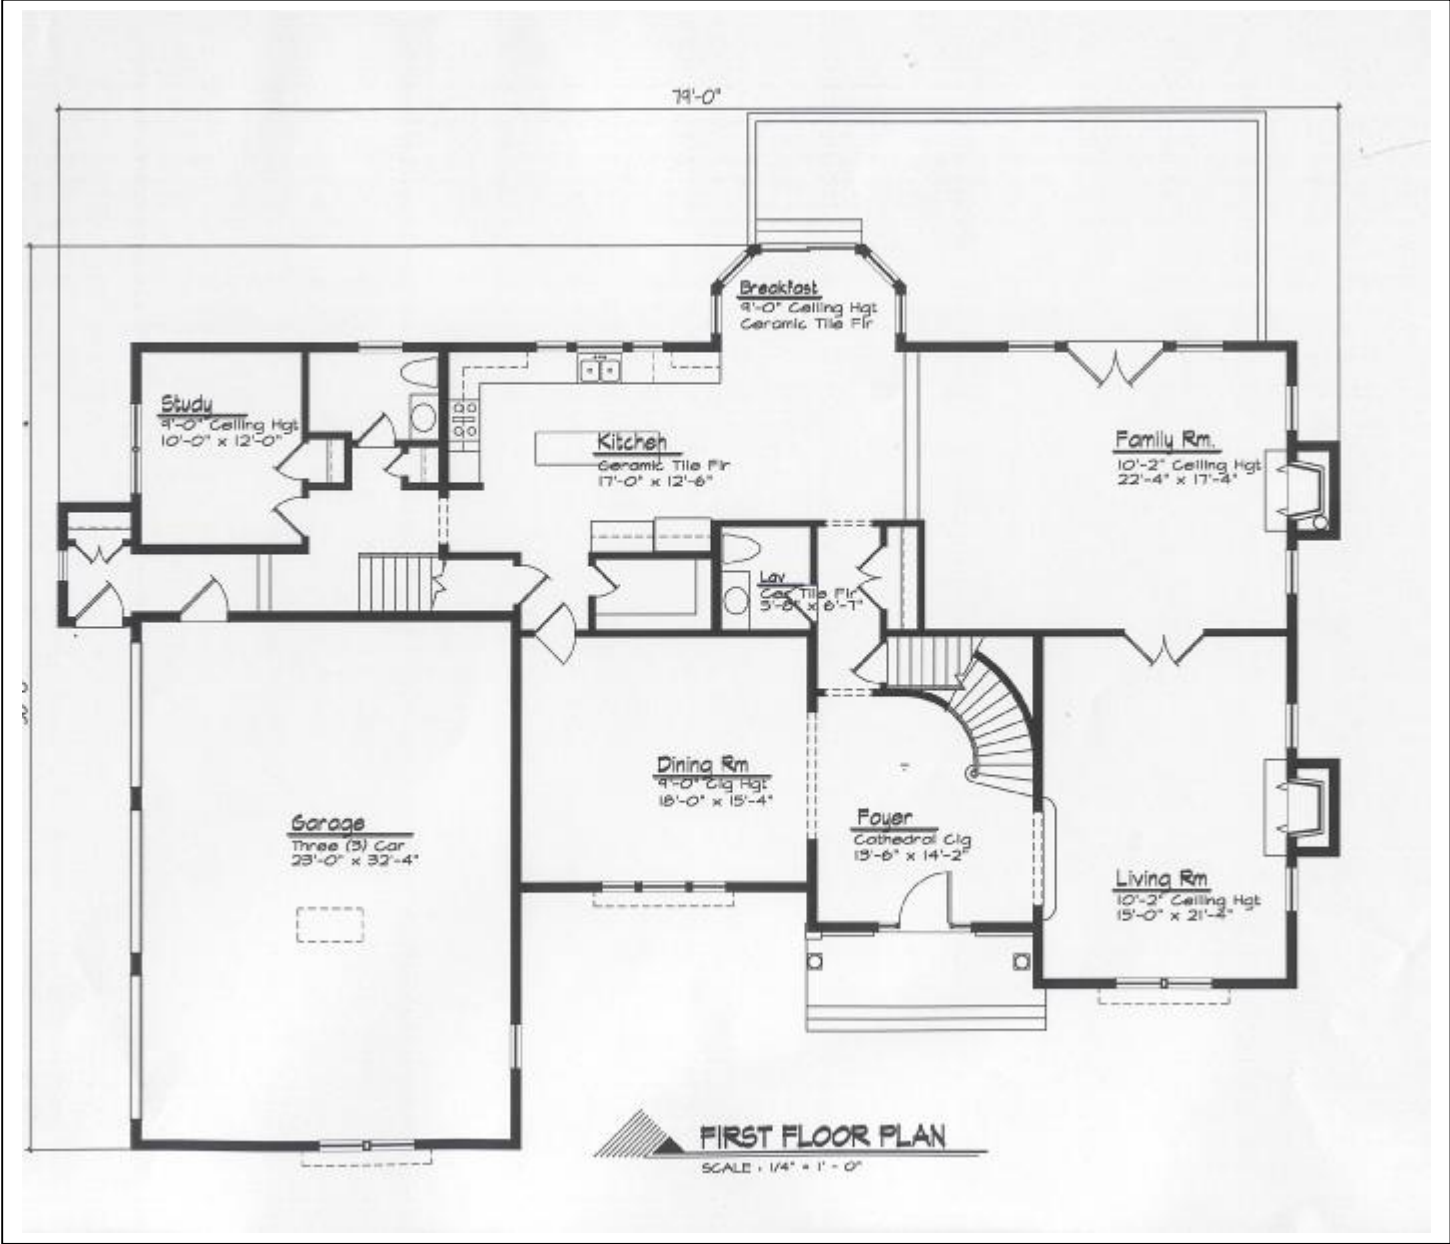

The Pinecrest – Plan #9677

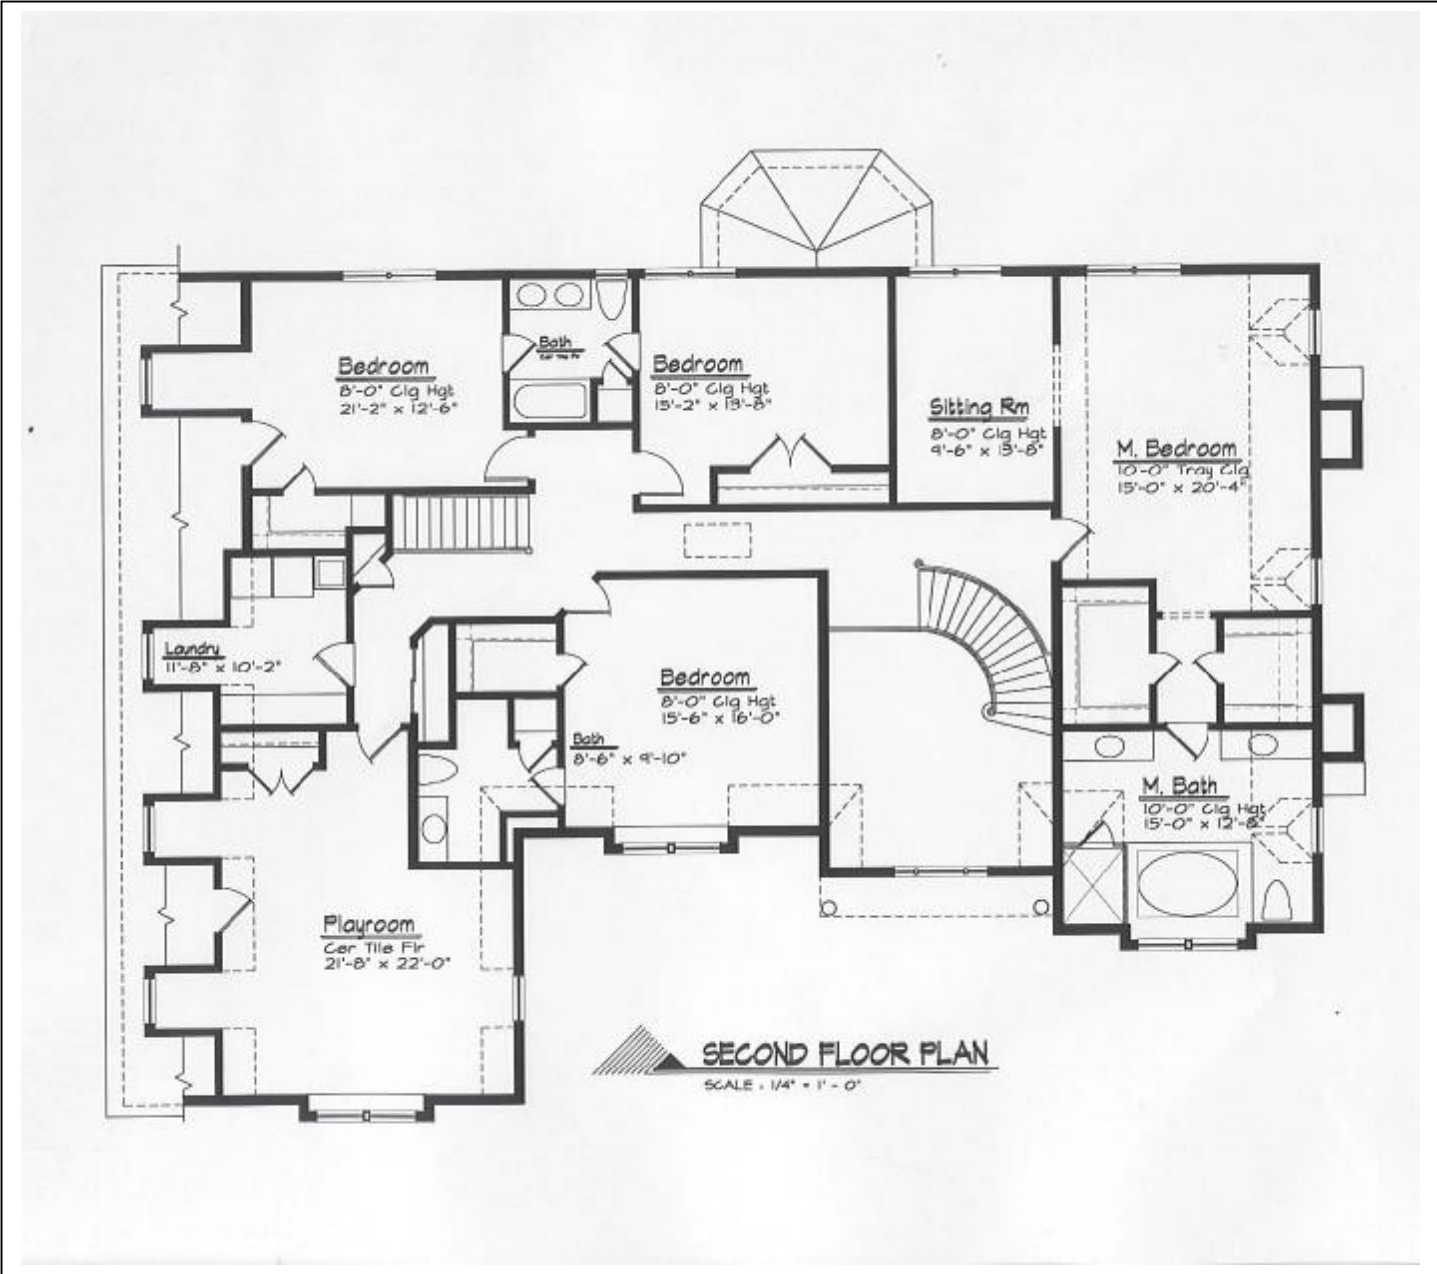

The Sycamore - Plan #2013

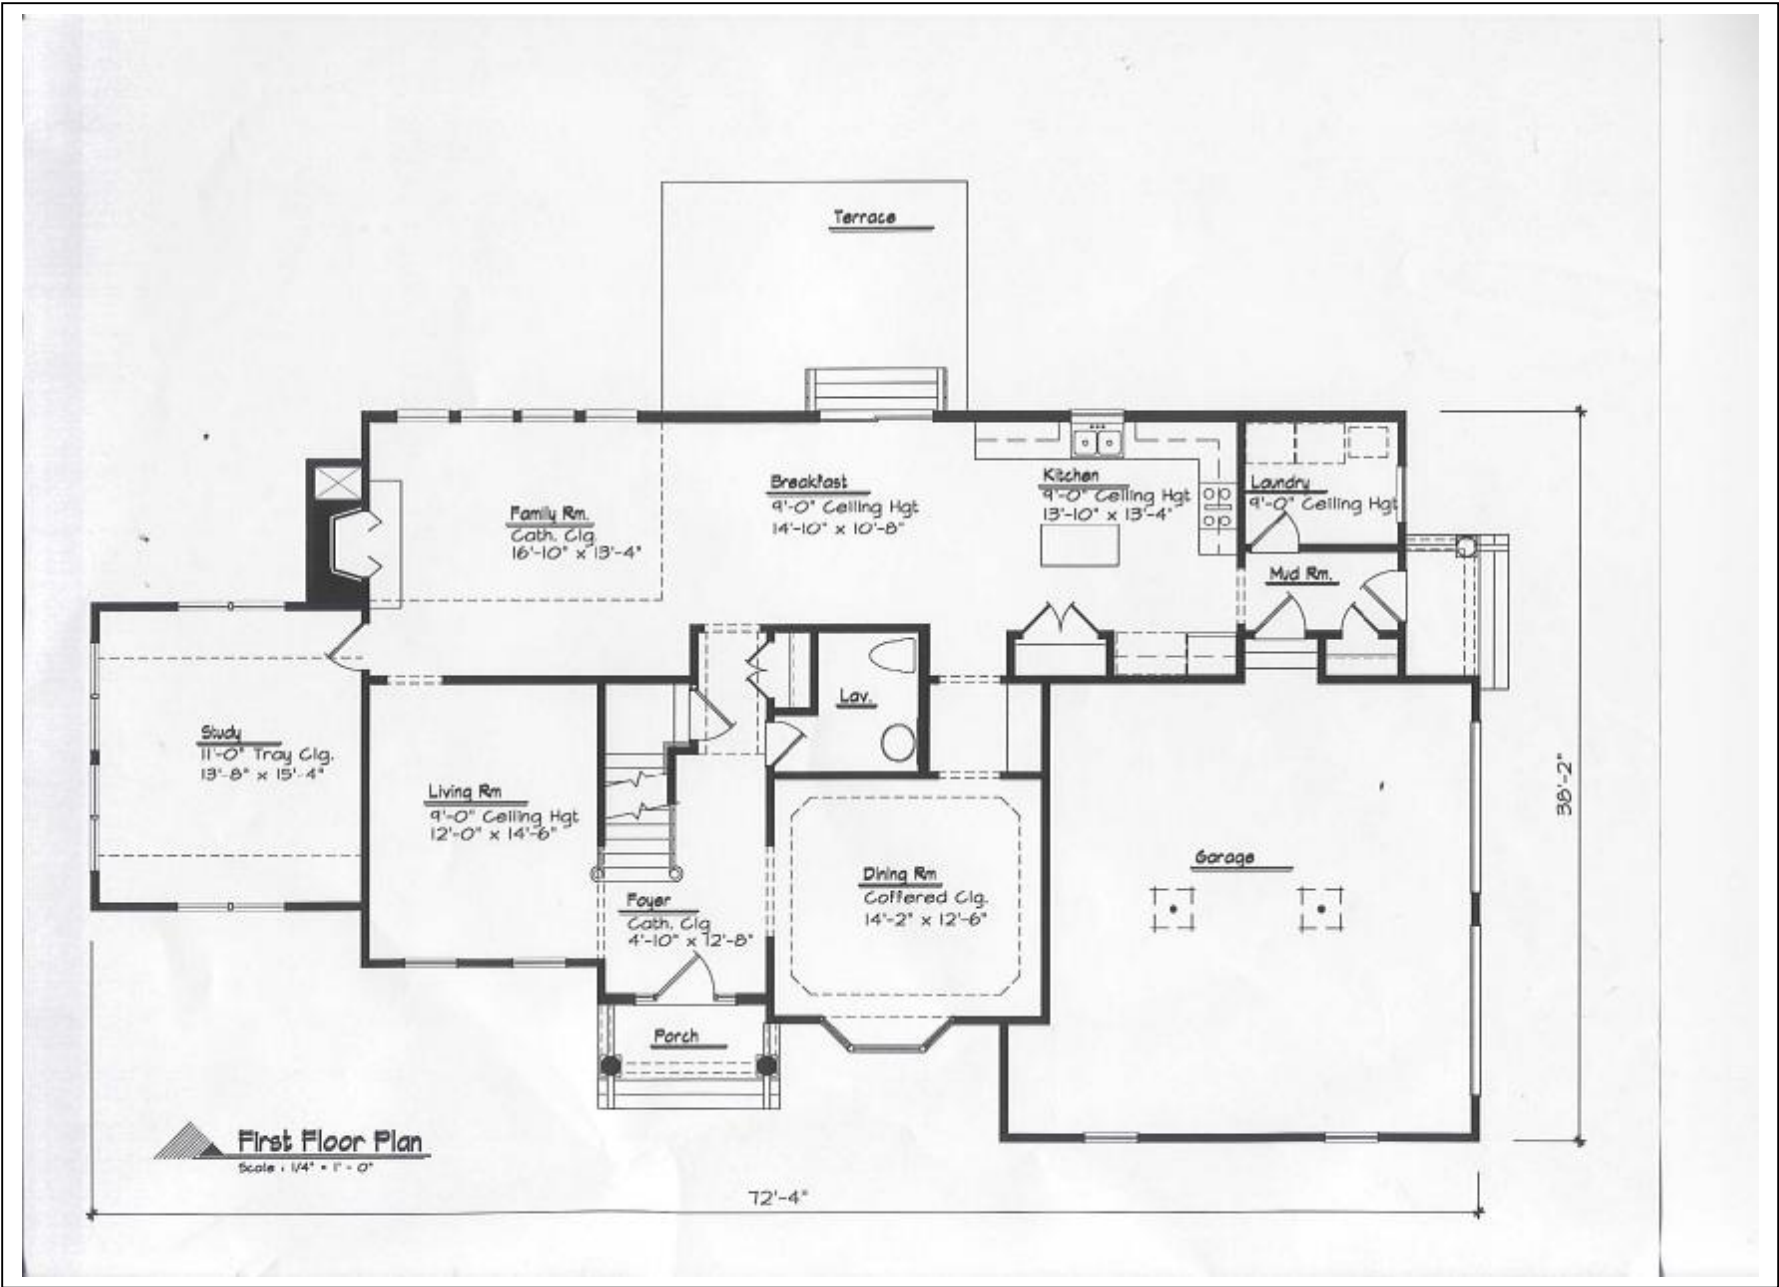

The Sycamore – Plan #20130

